


CALCULUL SUPRAFETEI

Parcela (SUPRAFATA-TOTAL)

Nr. Pct.	Coordonate pct.de contur		Lungimi laturi D(i,i+1)
	E [m]	N [m]	
591	643911.551	294509.067	10.26
592	643907.828	294518.624	42.12
593	643897.599	294559.487	79.26
594	643878.008	294636.291	325.92
595	644190.249	294729.724	180.62
596	644135.748	294901.929	6.00
597	644133.907	294907.640	472.78
598	644583.188	295054.854	8.60
599	644591.577	295056.746	6.50
600	644592.336	295050.294	24.78
601	644593.682	295025.547	14.81
602	644592.532	295010.780	16.01
603	644588.986	294995.166	28.77
604	644581.315	294967.436	23.71
605	644585.059	294944.025	17.32
606	644589.136	294927.192	106.85
607	644622.538	294825.701	7.52
608	644626.206	294819.140	18.35
609	644633.157	294802.161	25.08
610	644642.288	294778.798	11.16
611	644632.900	294772.764	26.34
612	644609.449	294760.772	73.63
613	644545.106	294724.979	15.30
614	644530.757	294719.669	128.39
615	644415.150	294663.811	12.52
616	644402.877	294661.356	51.42
617	644353.957	294645.513	87.01
618	644271.264	294618.437	85.63
619	644190.006	294591.413	5.74
620	644184.581	294589.541	44.51
621	644141.700	294577.621	114.74
622	644031.781	294544.728	125.41

S(SUPRAFATA-TOTAL)=182013.867mp P=2197.06m

P.U.Z.  
PLAN URBANISTIC ZONAL  
PARCELARE REZIDENTIALA  
STANCEA 18HA

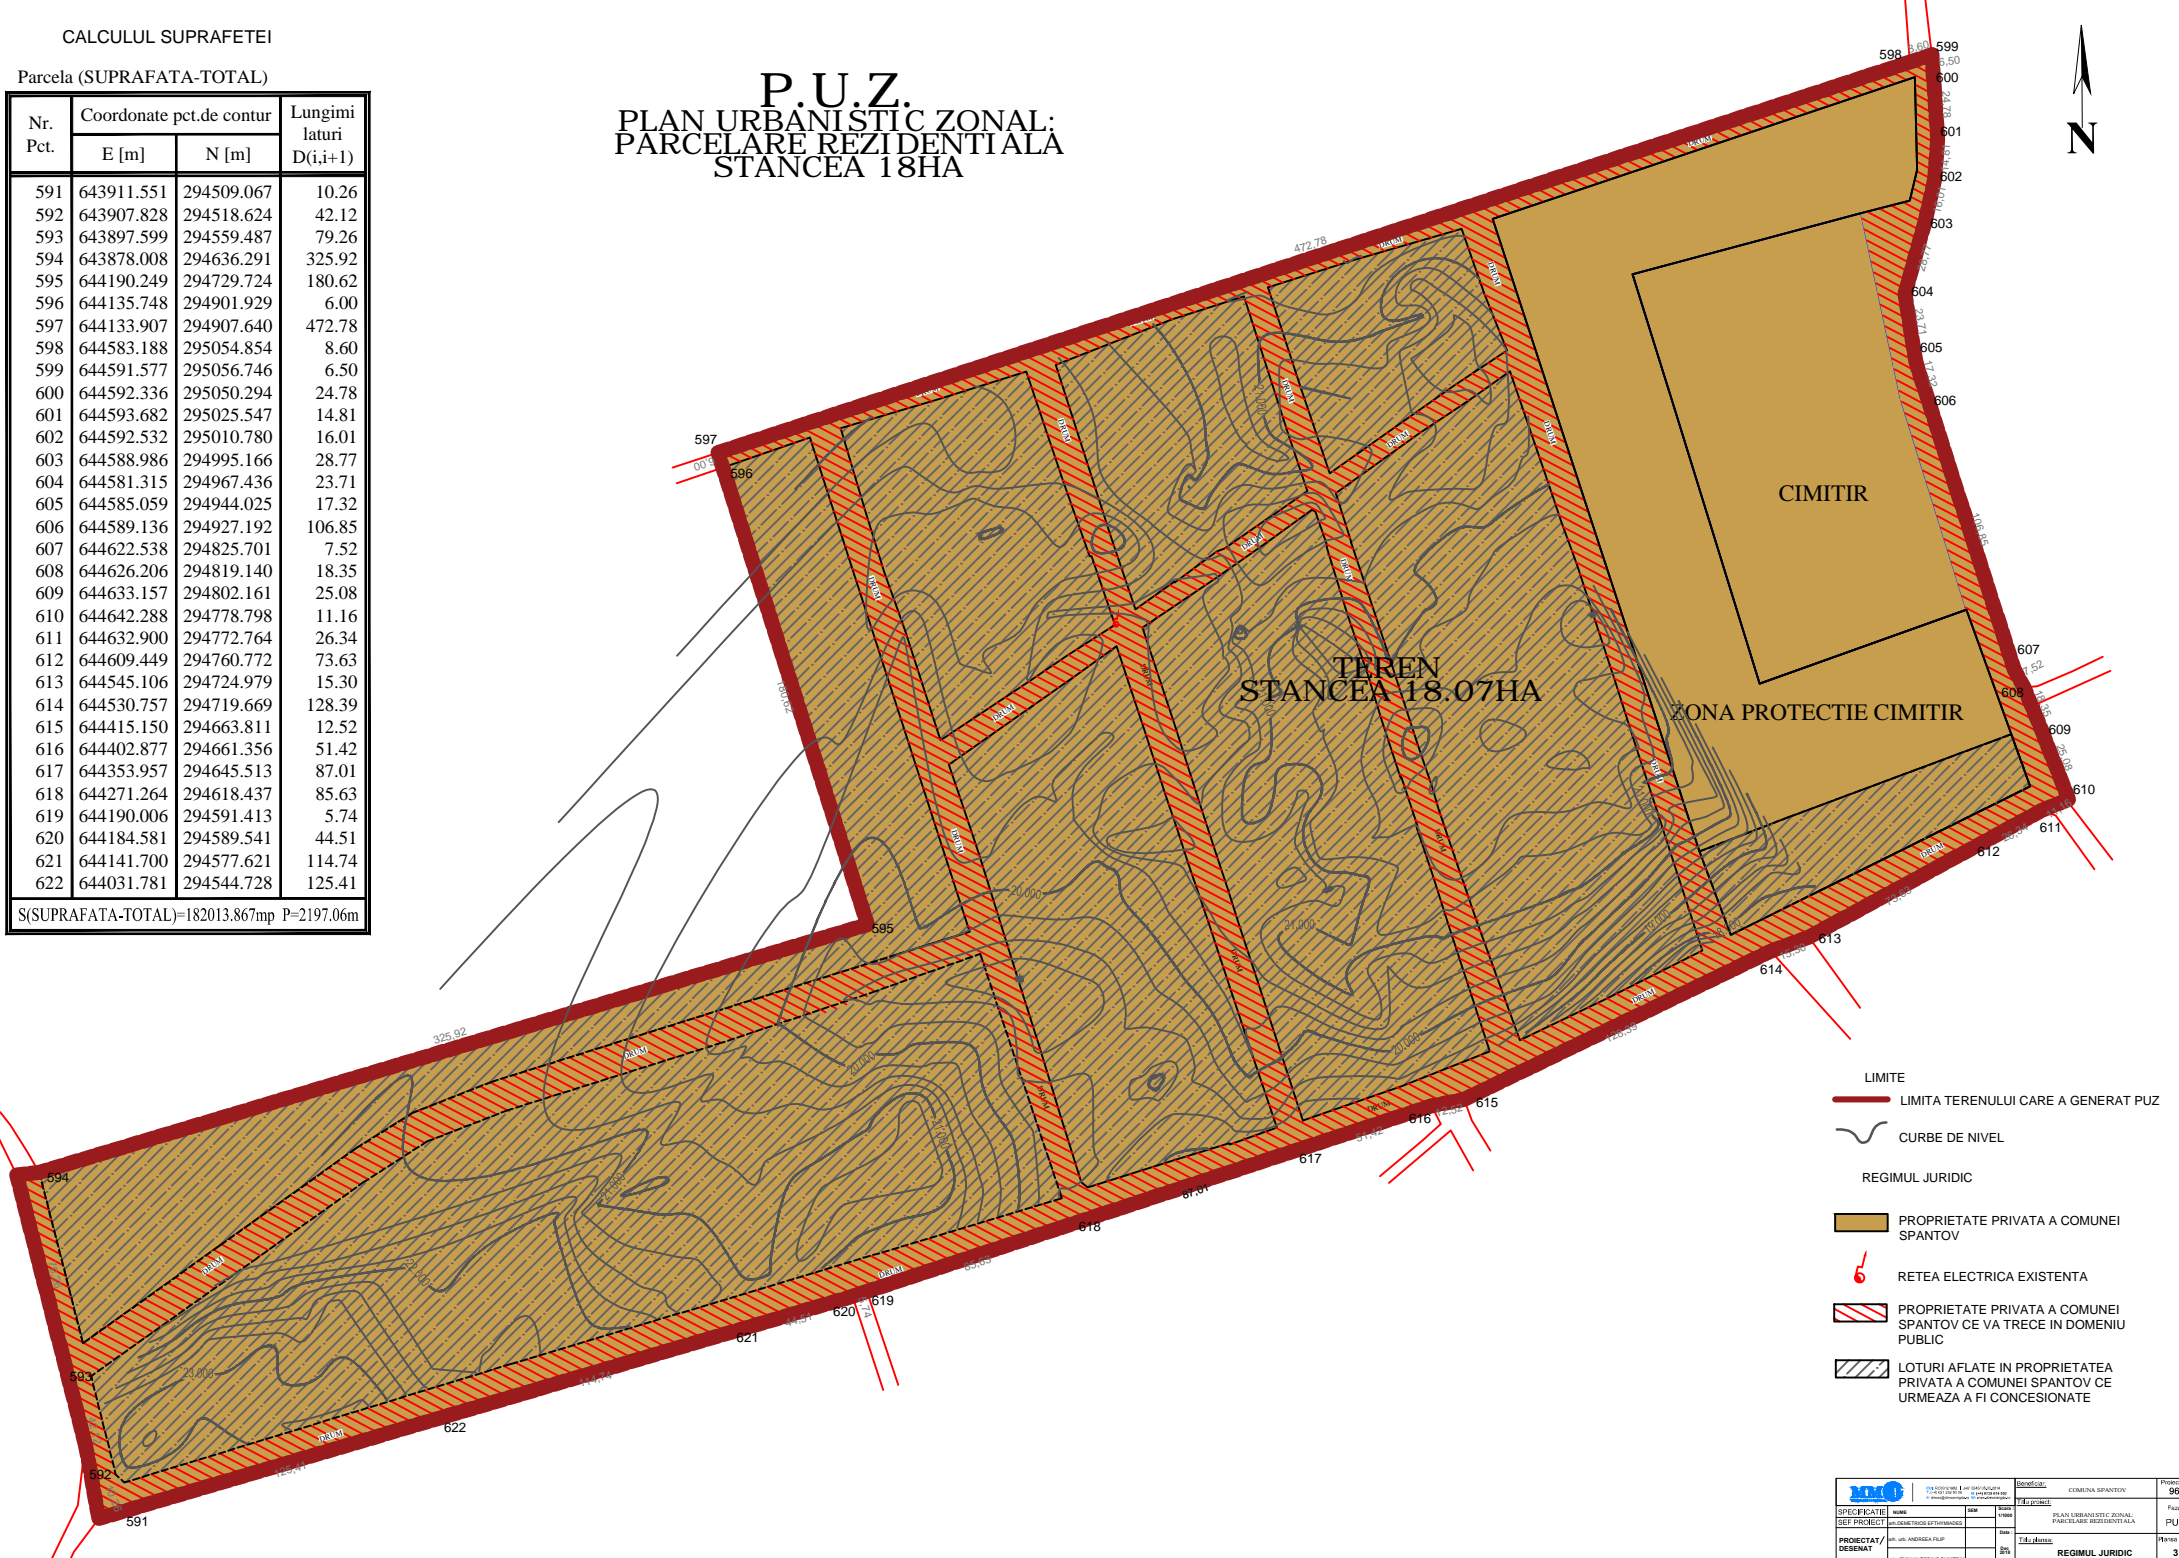

- LIMITE**
- LIMITA TERENULUI CARE A GENERAT PUZ
  - CURBE DE NIVEL
- REGIMUL JURIDIC**
- PROPRIETATE PRIVATA A COMUNEI SPANTOV
  - REȚEA ELECTRICA EXISTENTA
  - PROPRIETATE PRIVATA A COMUNEI SPANTOV CE VA TRECE IN DOMENIU PUBLIC
  - LOTURI AFLATE IN PROPRIETATEA PRIVATA A COMUNEI SPANTOV CE URMEAZA A FI CONCESIONATE

		Comuna: CEMENEA SPANTOV		Proiect nr.: 98
SPECIFICATIE		PLAN URBANISTIC ZONAL		Plan: PUZ
PROIECTANT / DESEMAT		REGIMUL JURIDIC		Proiect nr.: 3