


P.U.Z.

PLAN URBANISTIC ZONAL: PARCELARE REZIDENTIALA TEREN CLINCIU 6.43HA

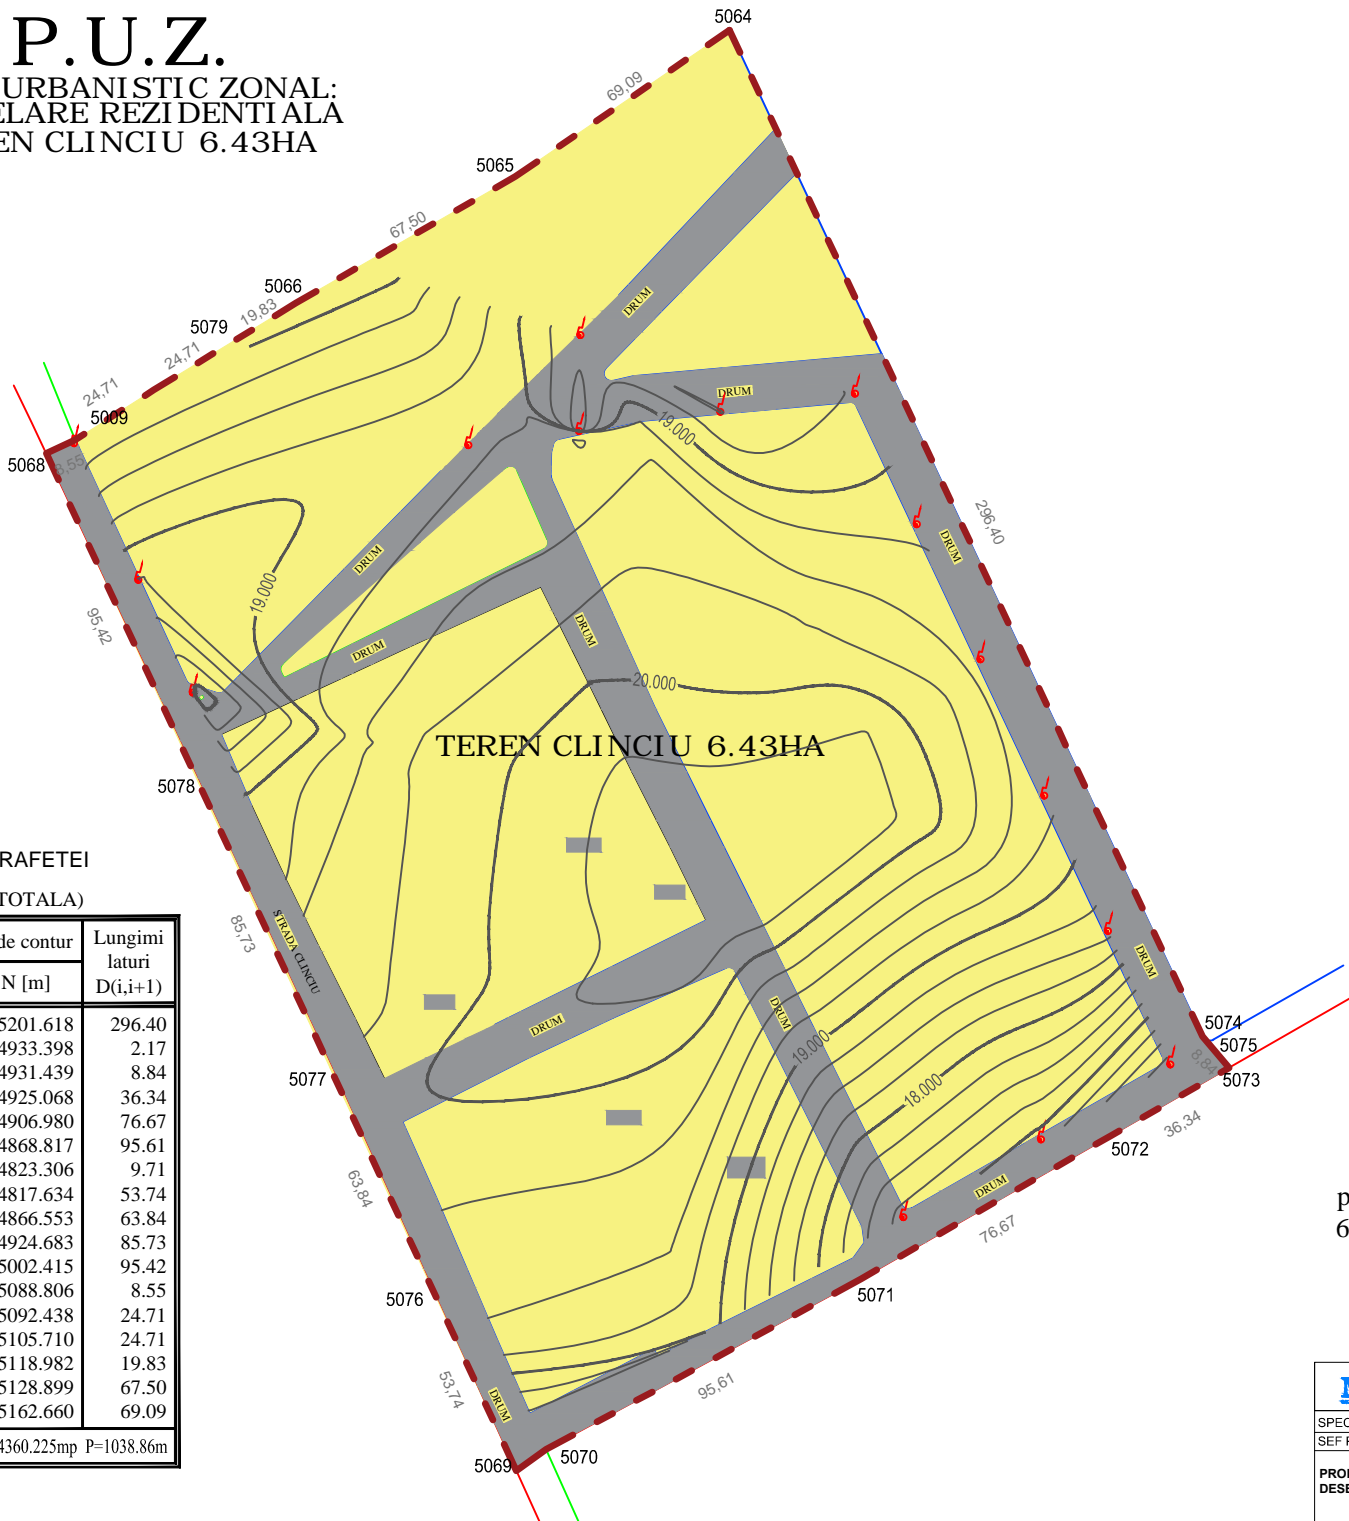

Legenda

- LIMITE**
- LIMITA TERENULUI CARE A GENERAT PUZ
 - CURBE DE NIVEL
- SITUATIA EXISTENTA**
- TEREN INTRAVILAN APARTINAND COMUNEI SPANTOV
 - RETEA ELECTRICA EXISTENTA
 - DRUMURI EXISTENTE

CALCULUL SUPRAFETEI

Parcela (SUPRAFATA-TOTALA)

Nr. Pct.	Coordonate pct.de contur		Lungimi laturi D(i,i+1)
	E [m]	N [m]	
5064	646081.230	295201.618	296.40
5074	646207.360	294933.398	2.17
5075	646208.282	294931.439	8.84
5073	646214.414	294925.068	36.34
5072	646182.895	294906.980	76.67
5071	646116.396	294868.817	95.61
5070	646032.310	294823.306	9.71
5069	646024.427	294817.634	53.74
5076	646002.184	294866.553	63.84
5077	645975.790	294924.683	85.73
5078	645939.638	295002.415	95.42
5068	645899.124	295088.806	8.55
5009	645906.869	295092.438	24.71
5067	645927.710	295105.710	24.71
5079	645948.550	295118.982	19.83
5066	645965.719	295128.899	67.50
5065	646024.172	295162.660	69.09

S(SUPRAFATA-TOTALA)=64360.225mp P=1038.86m

plan scara 1/ 1000
6.43ha

		<small>CUI: RO3321882 J40/5245/05.05.2014 T: (+40) 021 292 89 58 F: (+40) 0730 074 802 E: strada@mmi.ro W: www.mmi.ro</small>		Beneficiar:	COMUNA SPANTOV	Proiect nr.:	96
		Titlu proiect:		PLAN URBANISTIC ZONAL: PARCELARE REZIDENTIALA	Faza:	PUZ	
SPECIFICATIE	NUME	SEM	Scara:	Titlu plansa:		Plansa nr.:	2
SEF PROIECT	arb. DEMETRIOS EFTHYMADES		1/1000	SITUATIA EXISTENTA			
PROIECTAT/DESENAT	arb. urb. ANDREEA FILIP		Data:				
	arb. EMILIAN TORINO DUMITRIU		28%				